
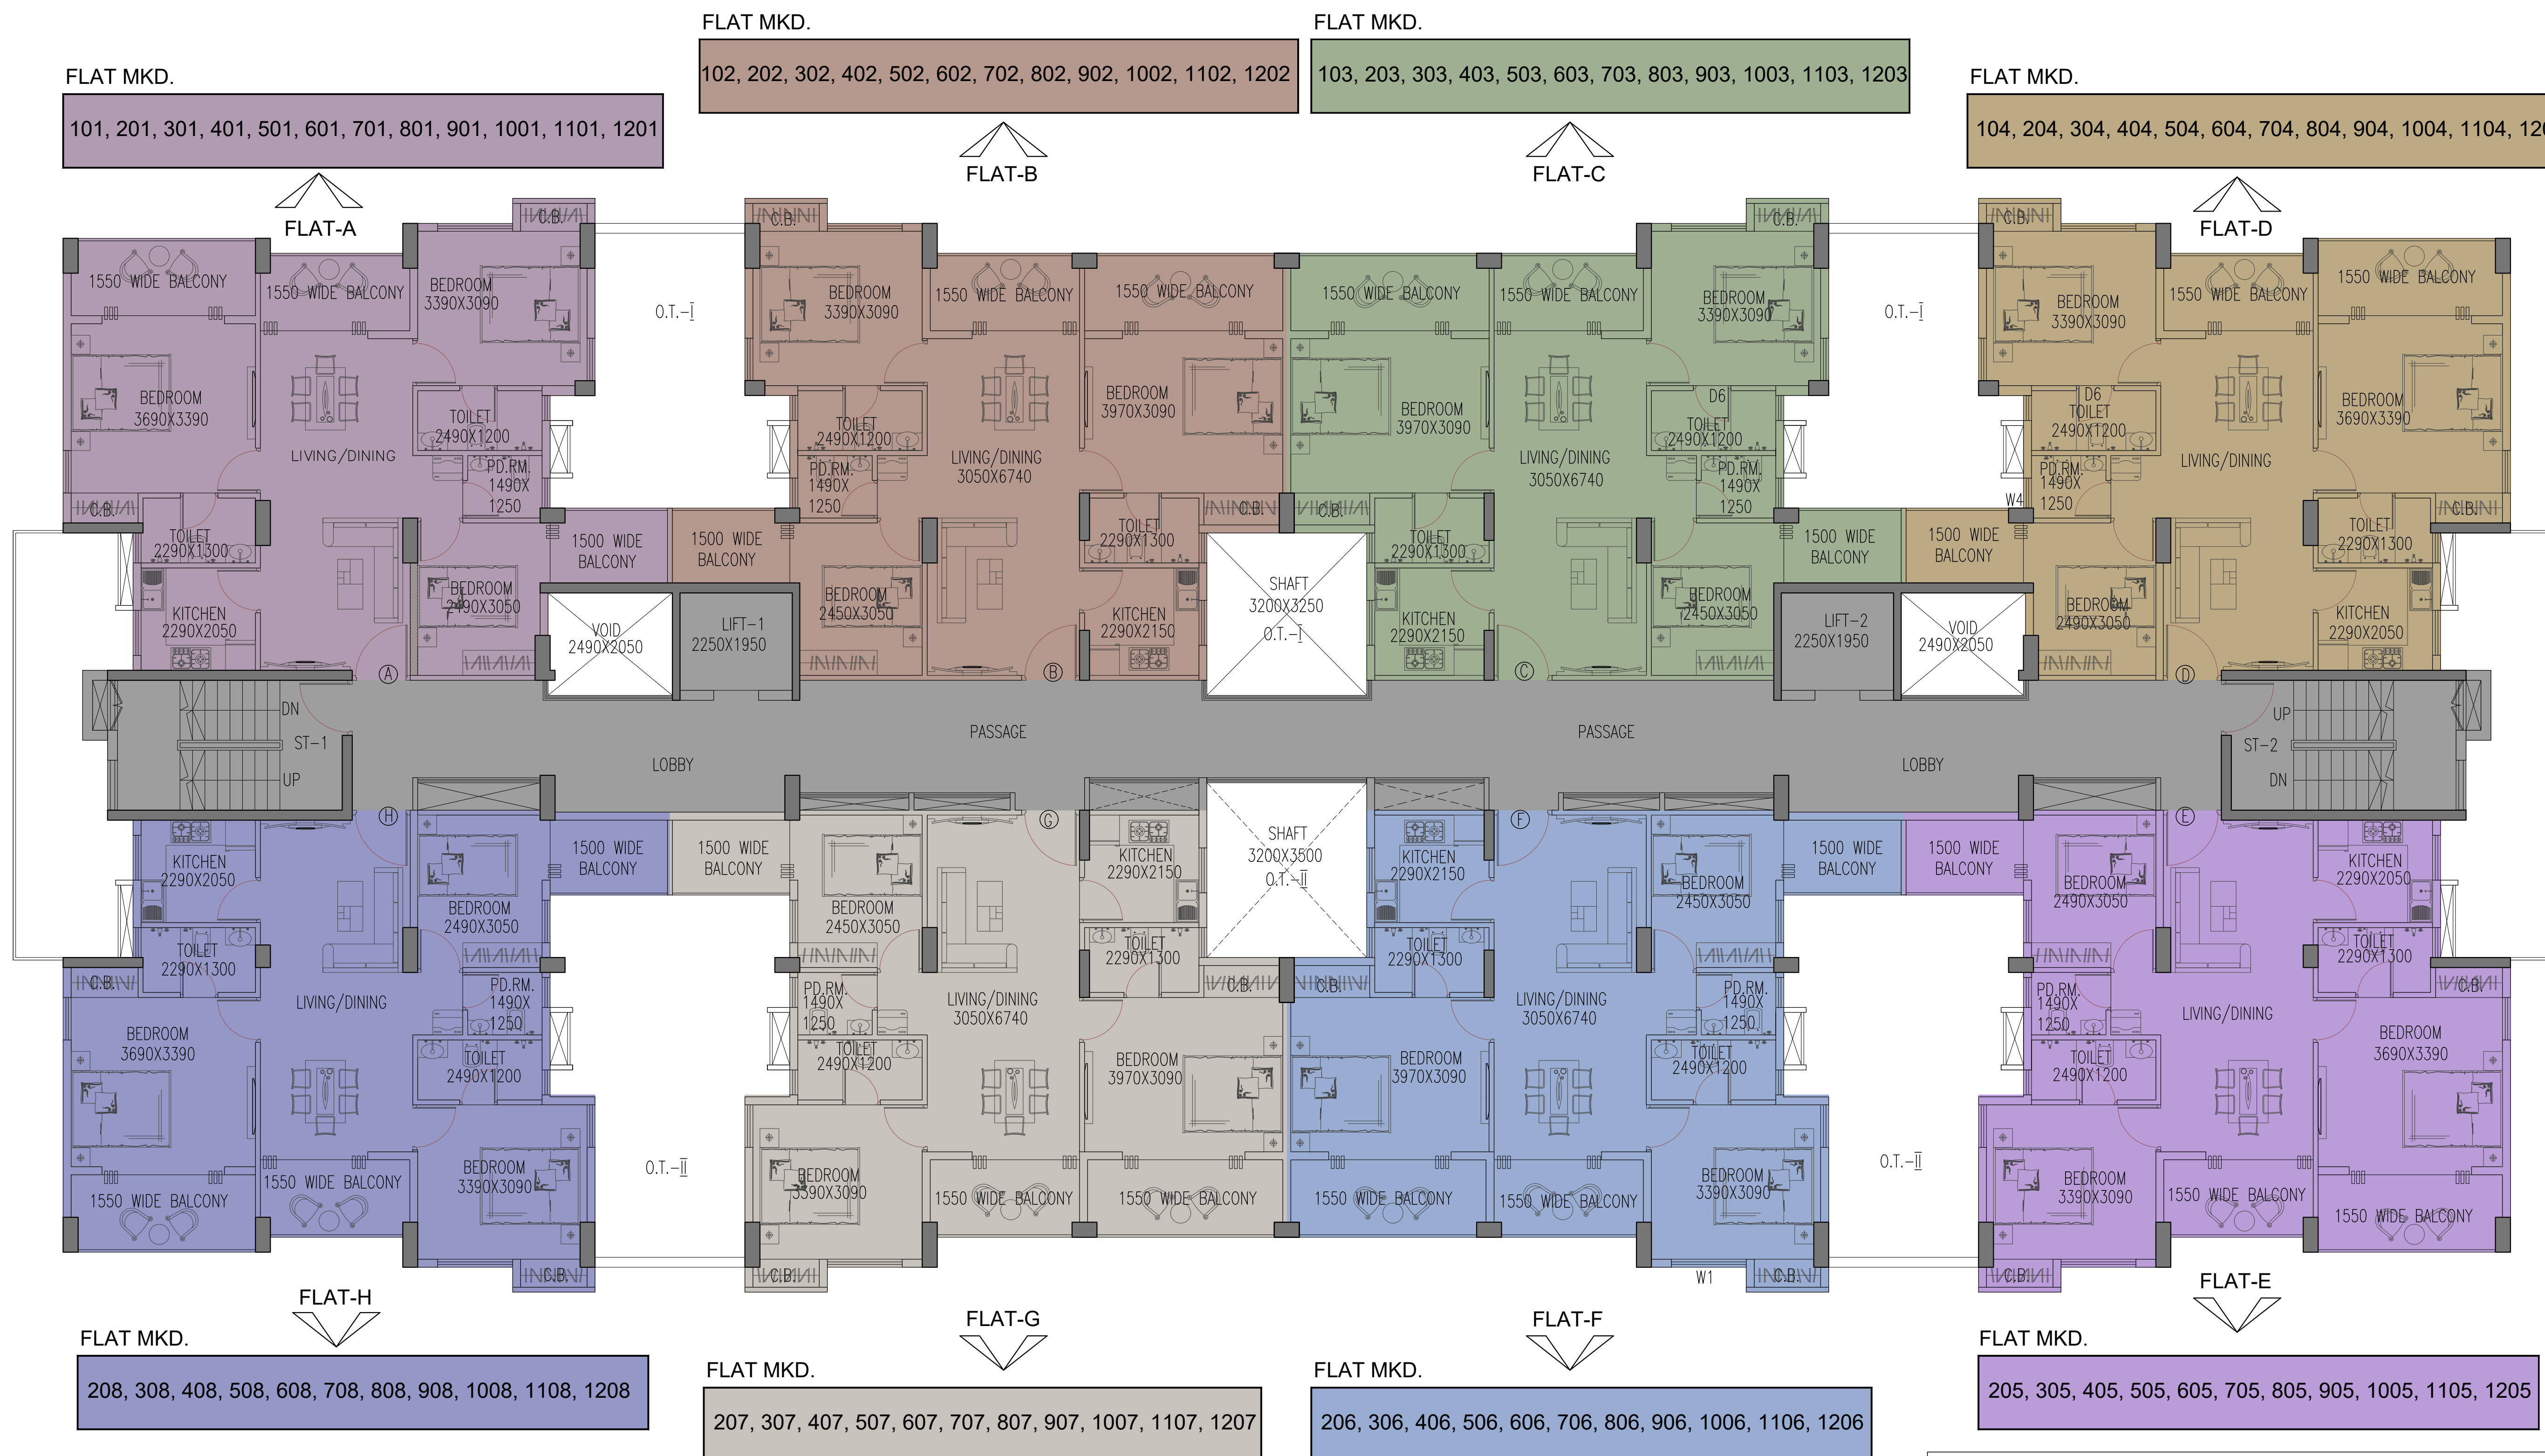


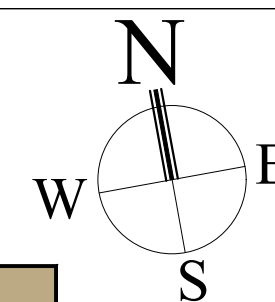

BLOCK-1

TYPE- C
TOTAL FLAT = 92
TOTAL PARKING = 85 NOS.
PARKING NO = CS1 TO CS85
BALANCE PARKING (92-85)= 7 NOS

PROPOSED HOUSING COMPLEX
CGEWHO KENDRIYA VIHAR, KOLKATA, PH-III

TYPICAL FLOOR PLAN
BLOCK-1

DATE: 12.01.2024
SCALE: 1:100

ARCHITECT:
ACRE ARCHITECTS
HOWRAH | KOLKATA | SILIGURI

